
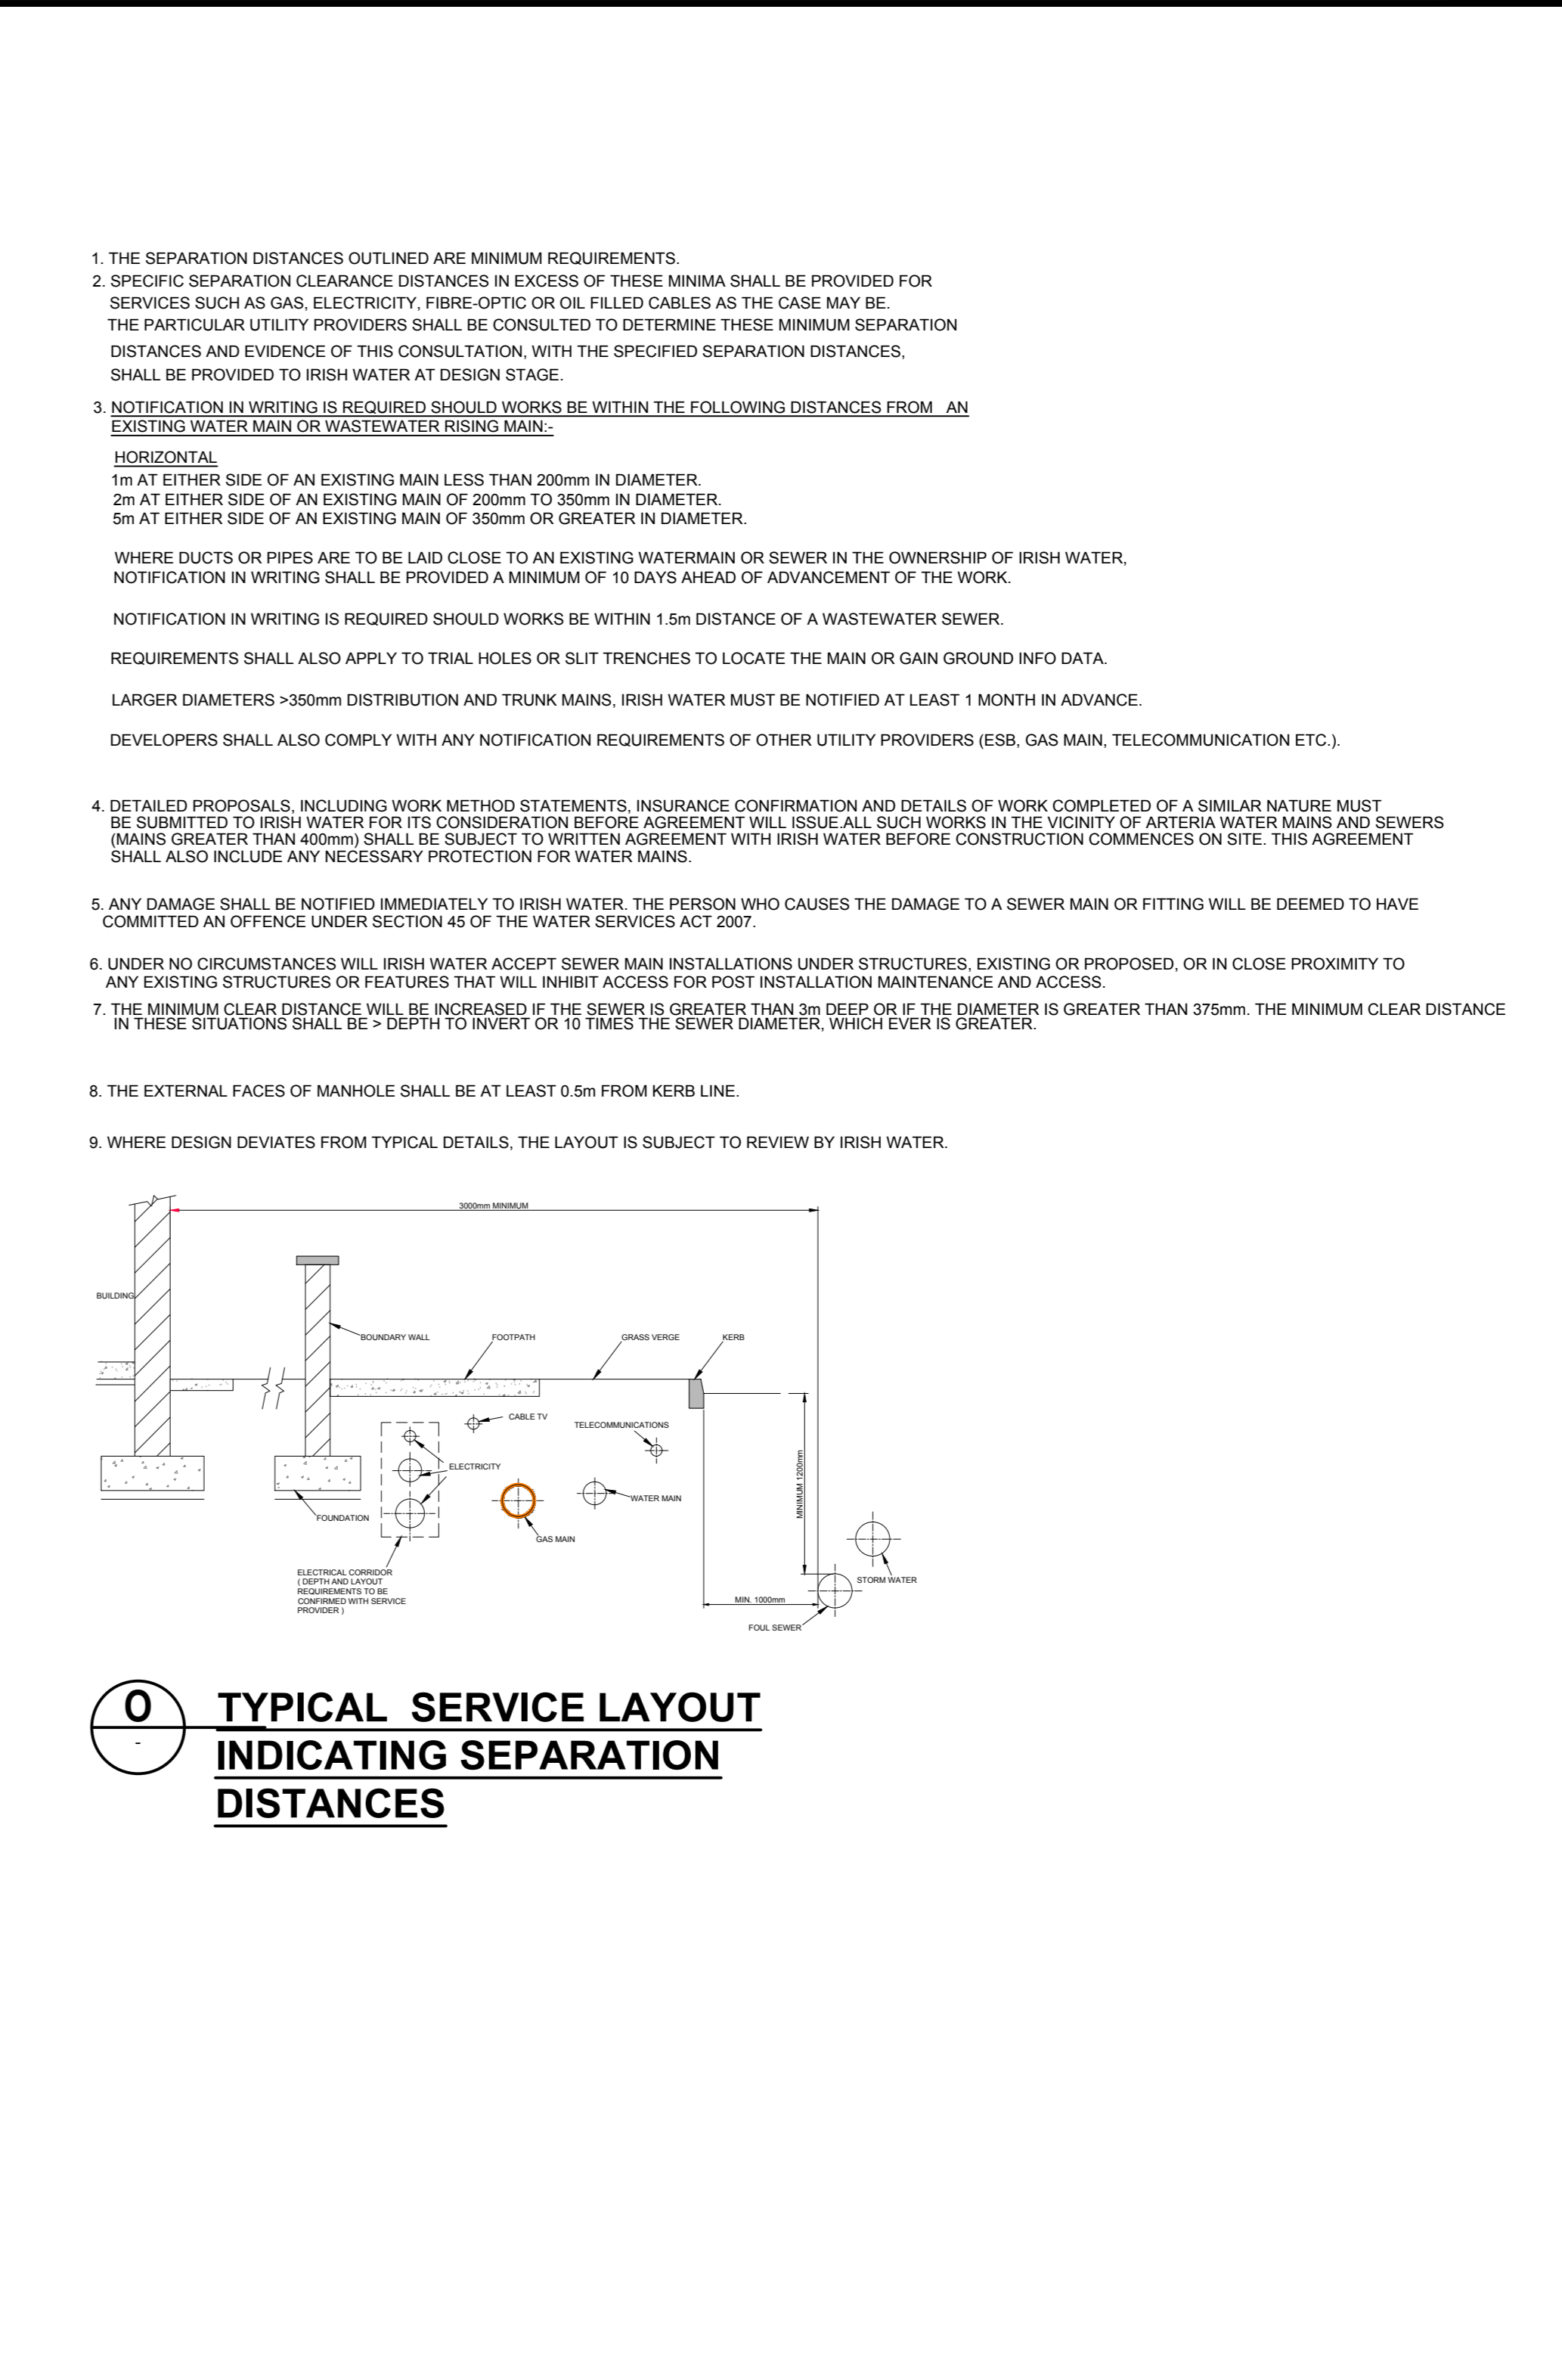
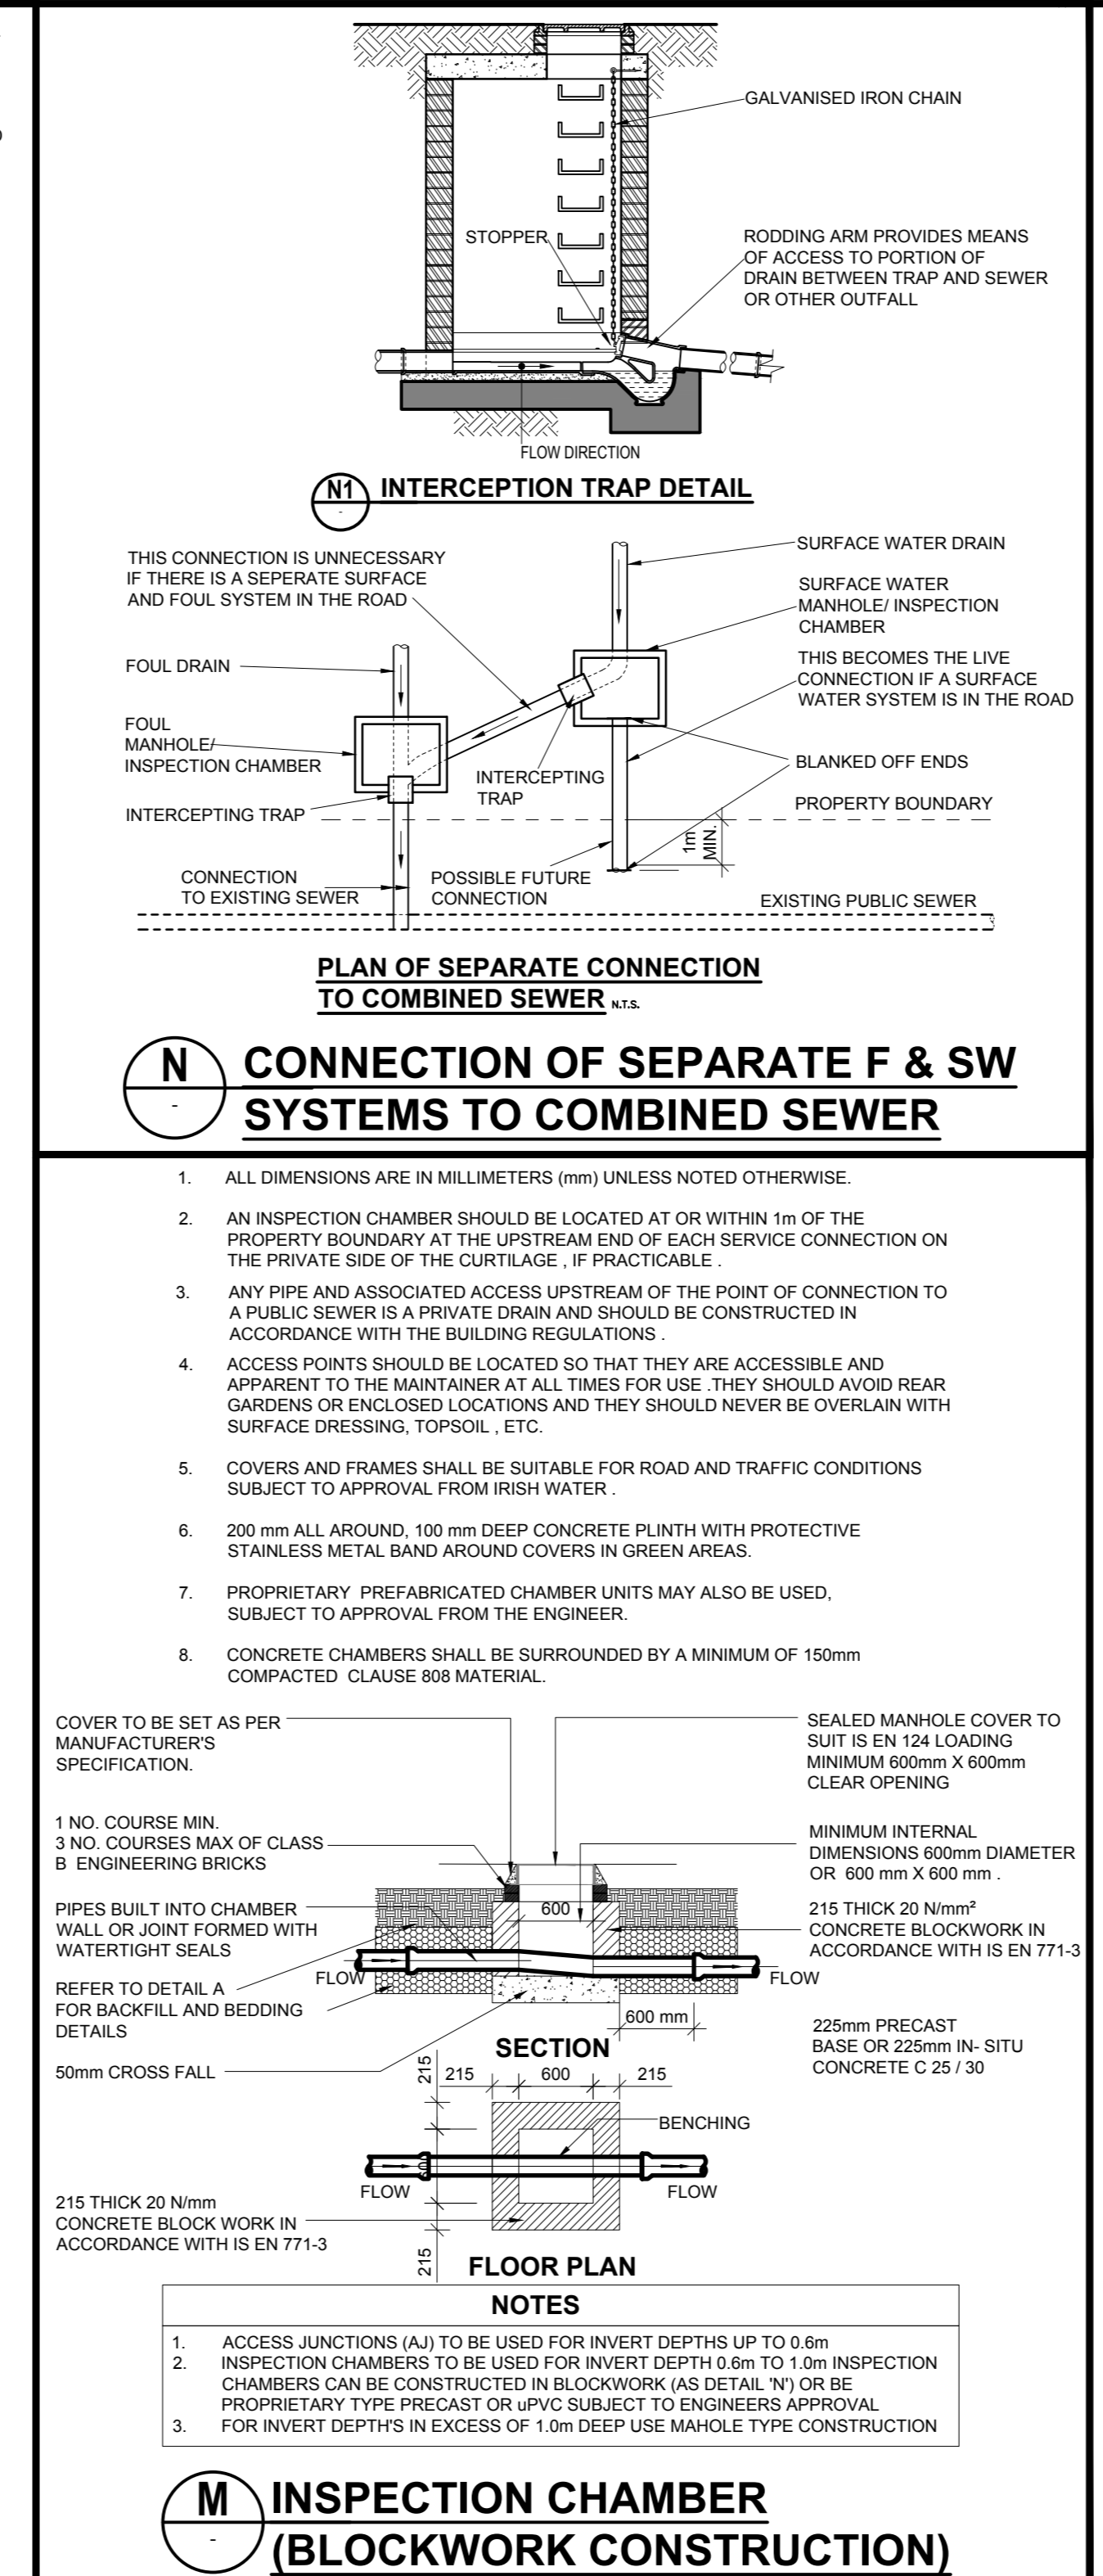
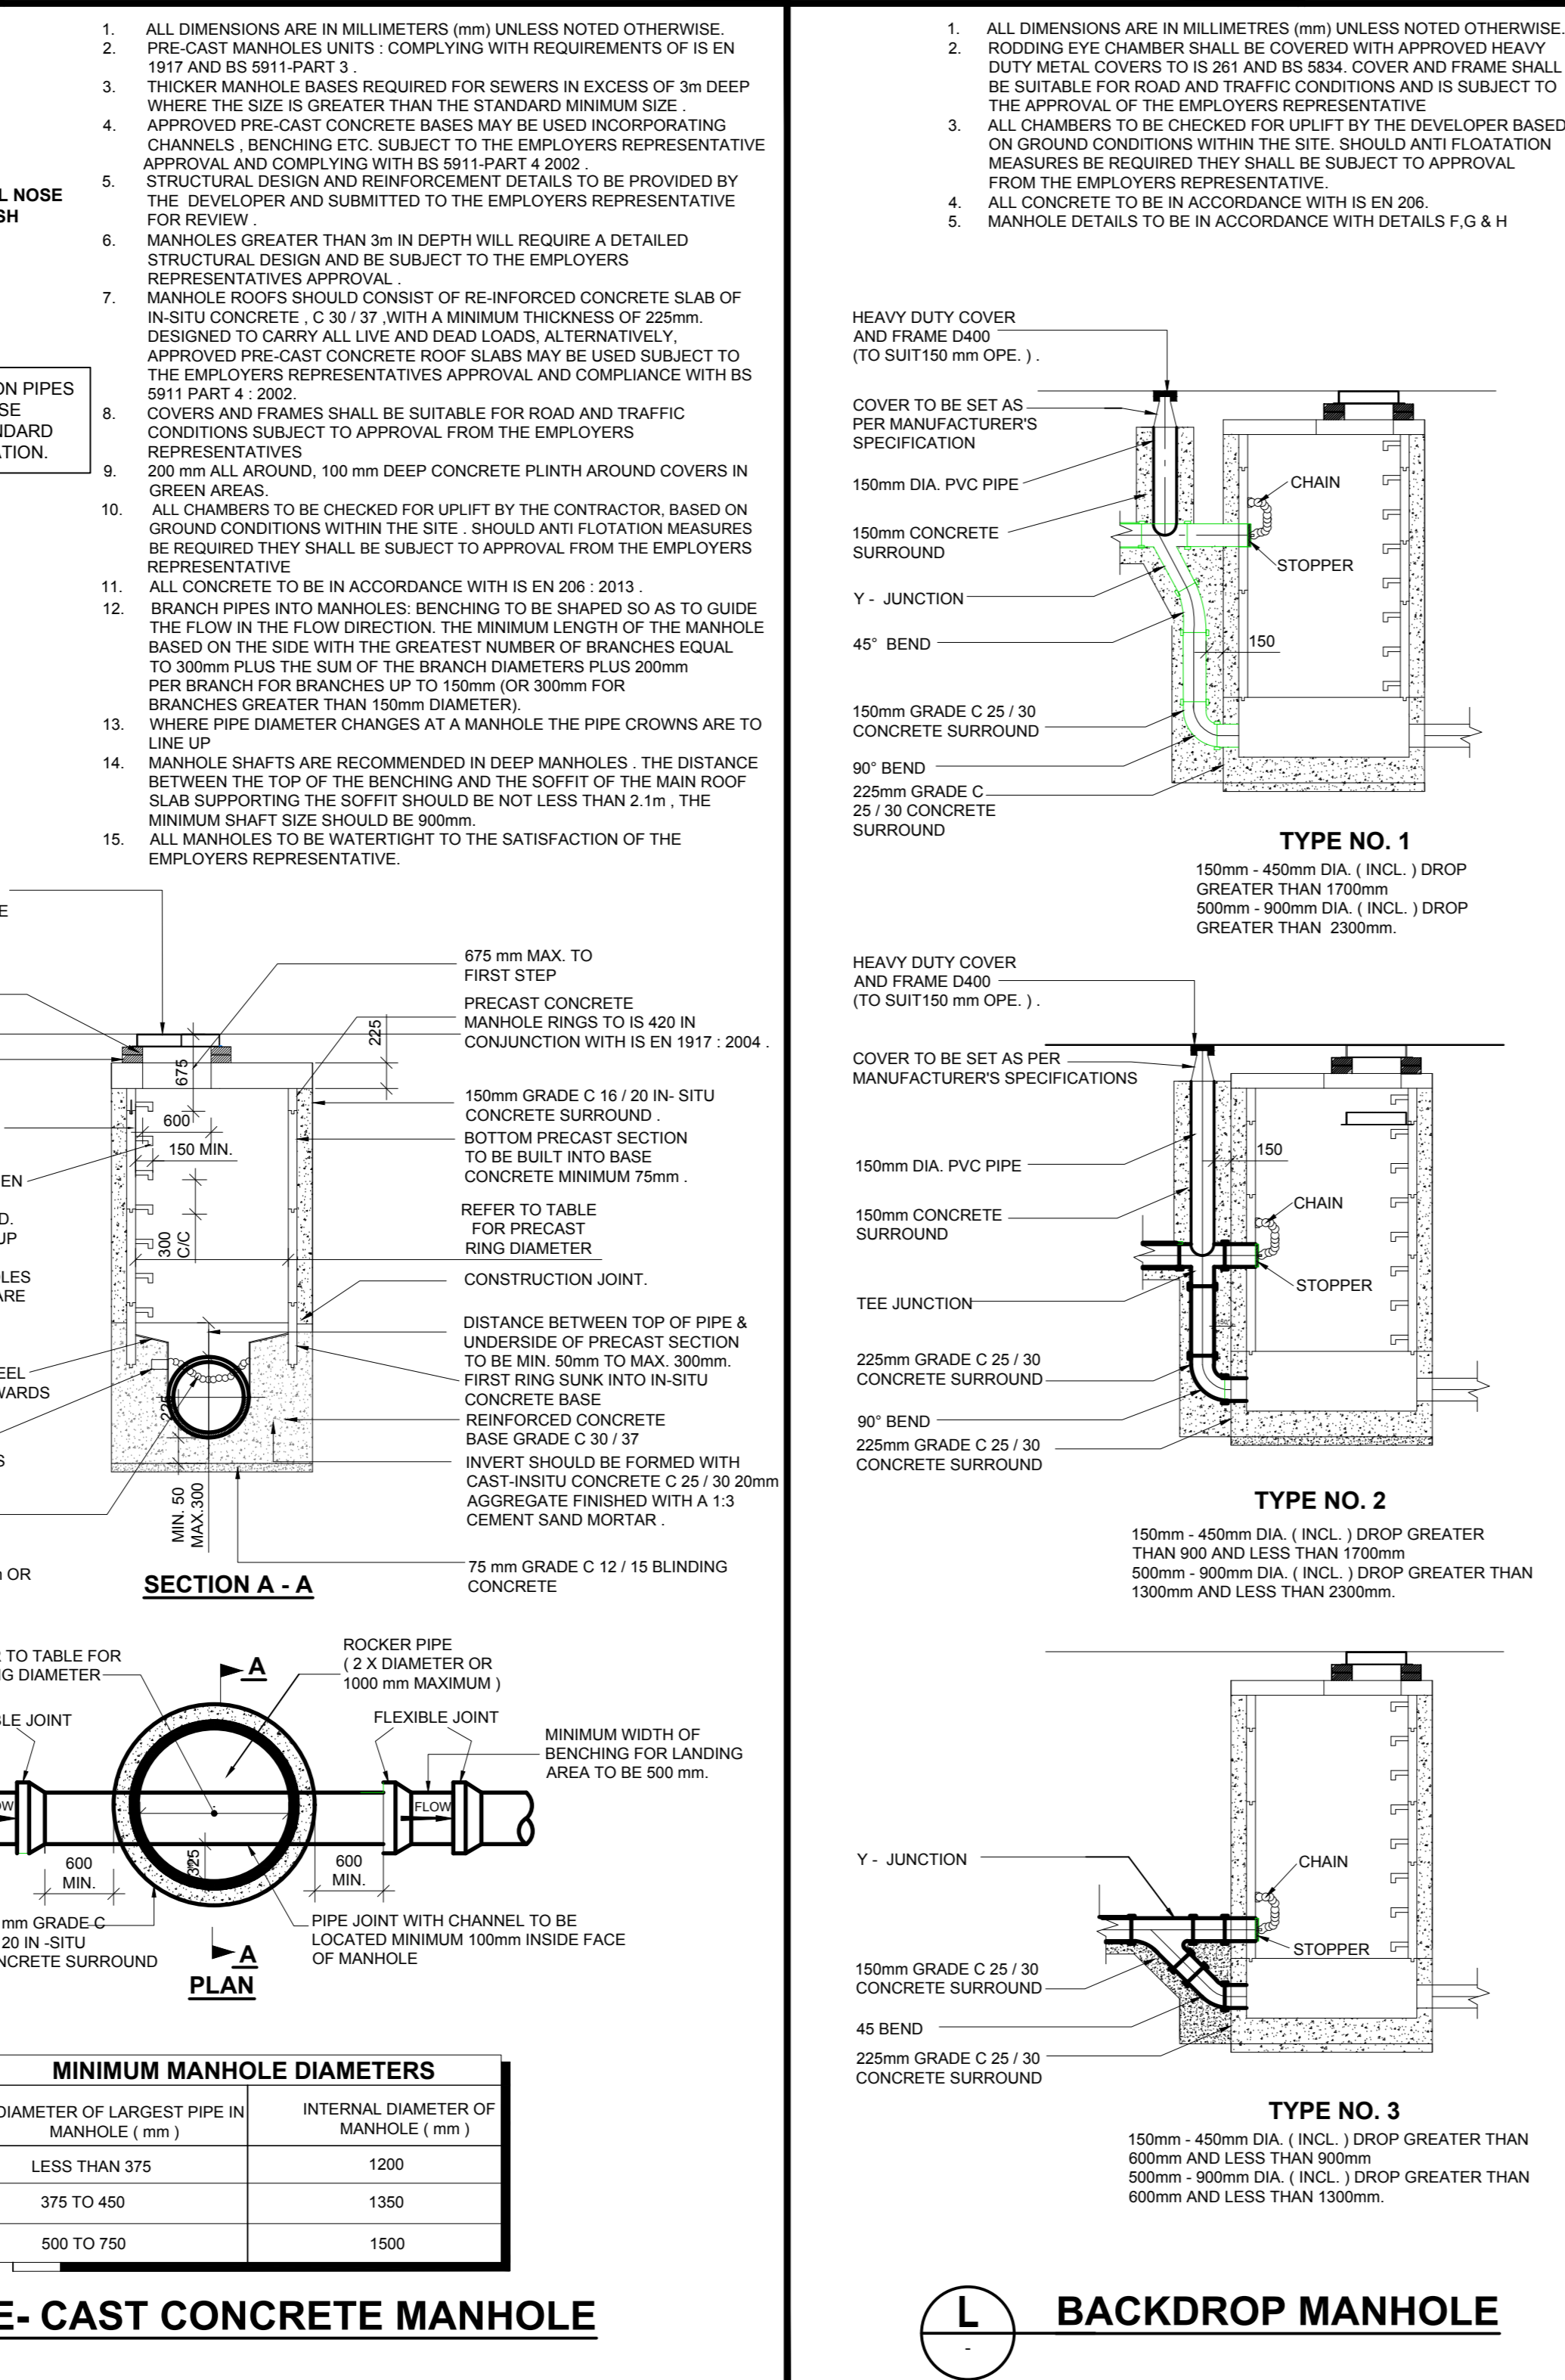


**NOTES**

- THIS DRAWING IS TO BE READ IN CONJUNCTION WITH ALL ENGINEERS & ARCHITECTS DRAWINGS. DIMENSIONS ONLY (NOT SCALING) TO BE USED. WHERE A CONFLICT OF INFORMATION EXISTS OR IF ANY DOUBT - ASK.
- CONSULTANTS TO BE INFORMED IMMEDIATELY OF ANY DISCREPANCIES BEFORE WORK PROCEEDS.
- WASTE DRAINAGE DETAILS TO BE IN ACCORDANCE WITH IRISH WATER REQUIREMENTS UNLESS NOTED OTHERWISE. REFER TO IRISH WATER DETAILS FOR ADDITIONAL INFORMATION.
- REFER TO THE STRUCTURAL WATERMAIN DETAILS DRAWING FOR A TYPICAL SERVICE LAYOUT UNDER A FOOTPATH.
- CONNECTION OF BRANCHES TO THE MAIN LINE ARE TO BE BY MEANS OF 45° BRANCH CONNECTIONS. SADDLE CONNECTIONS NOT ALLOWED.
- INTERNAL DRAIN FLOOR FLOOR CONNECTIONS TO DRAIN SEPARATELY FROM THE UPPER STOREYS.
- ALL BURIED PIPES UNDER GROUND FLOOR SLABS TO BE ENCASED IN CONCRETE.
- ALL GULLY GRATING AND LIDS TO BE MIN. D400 RATING.

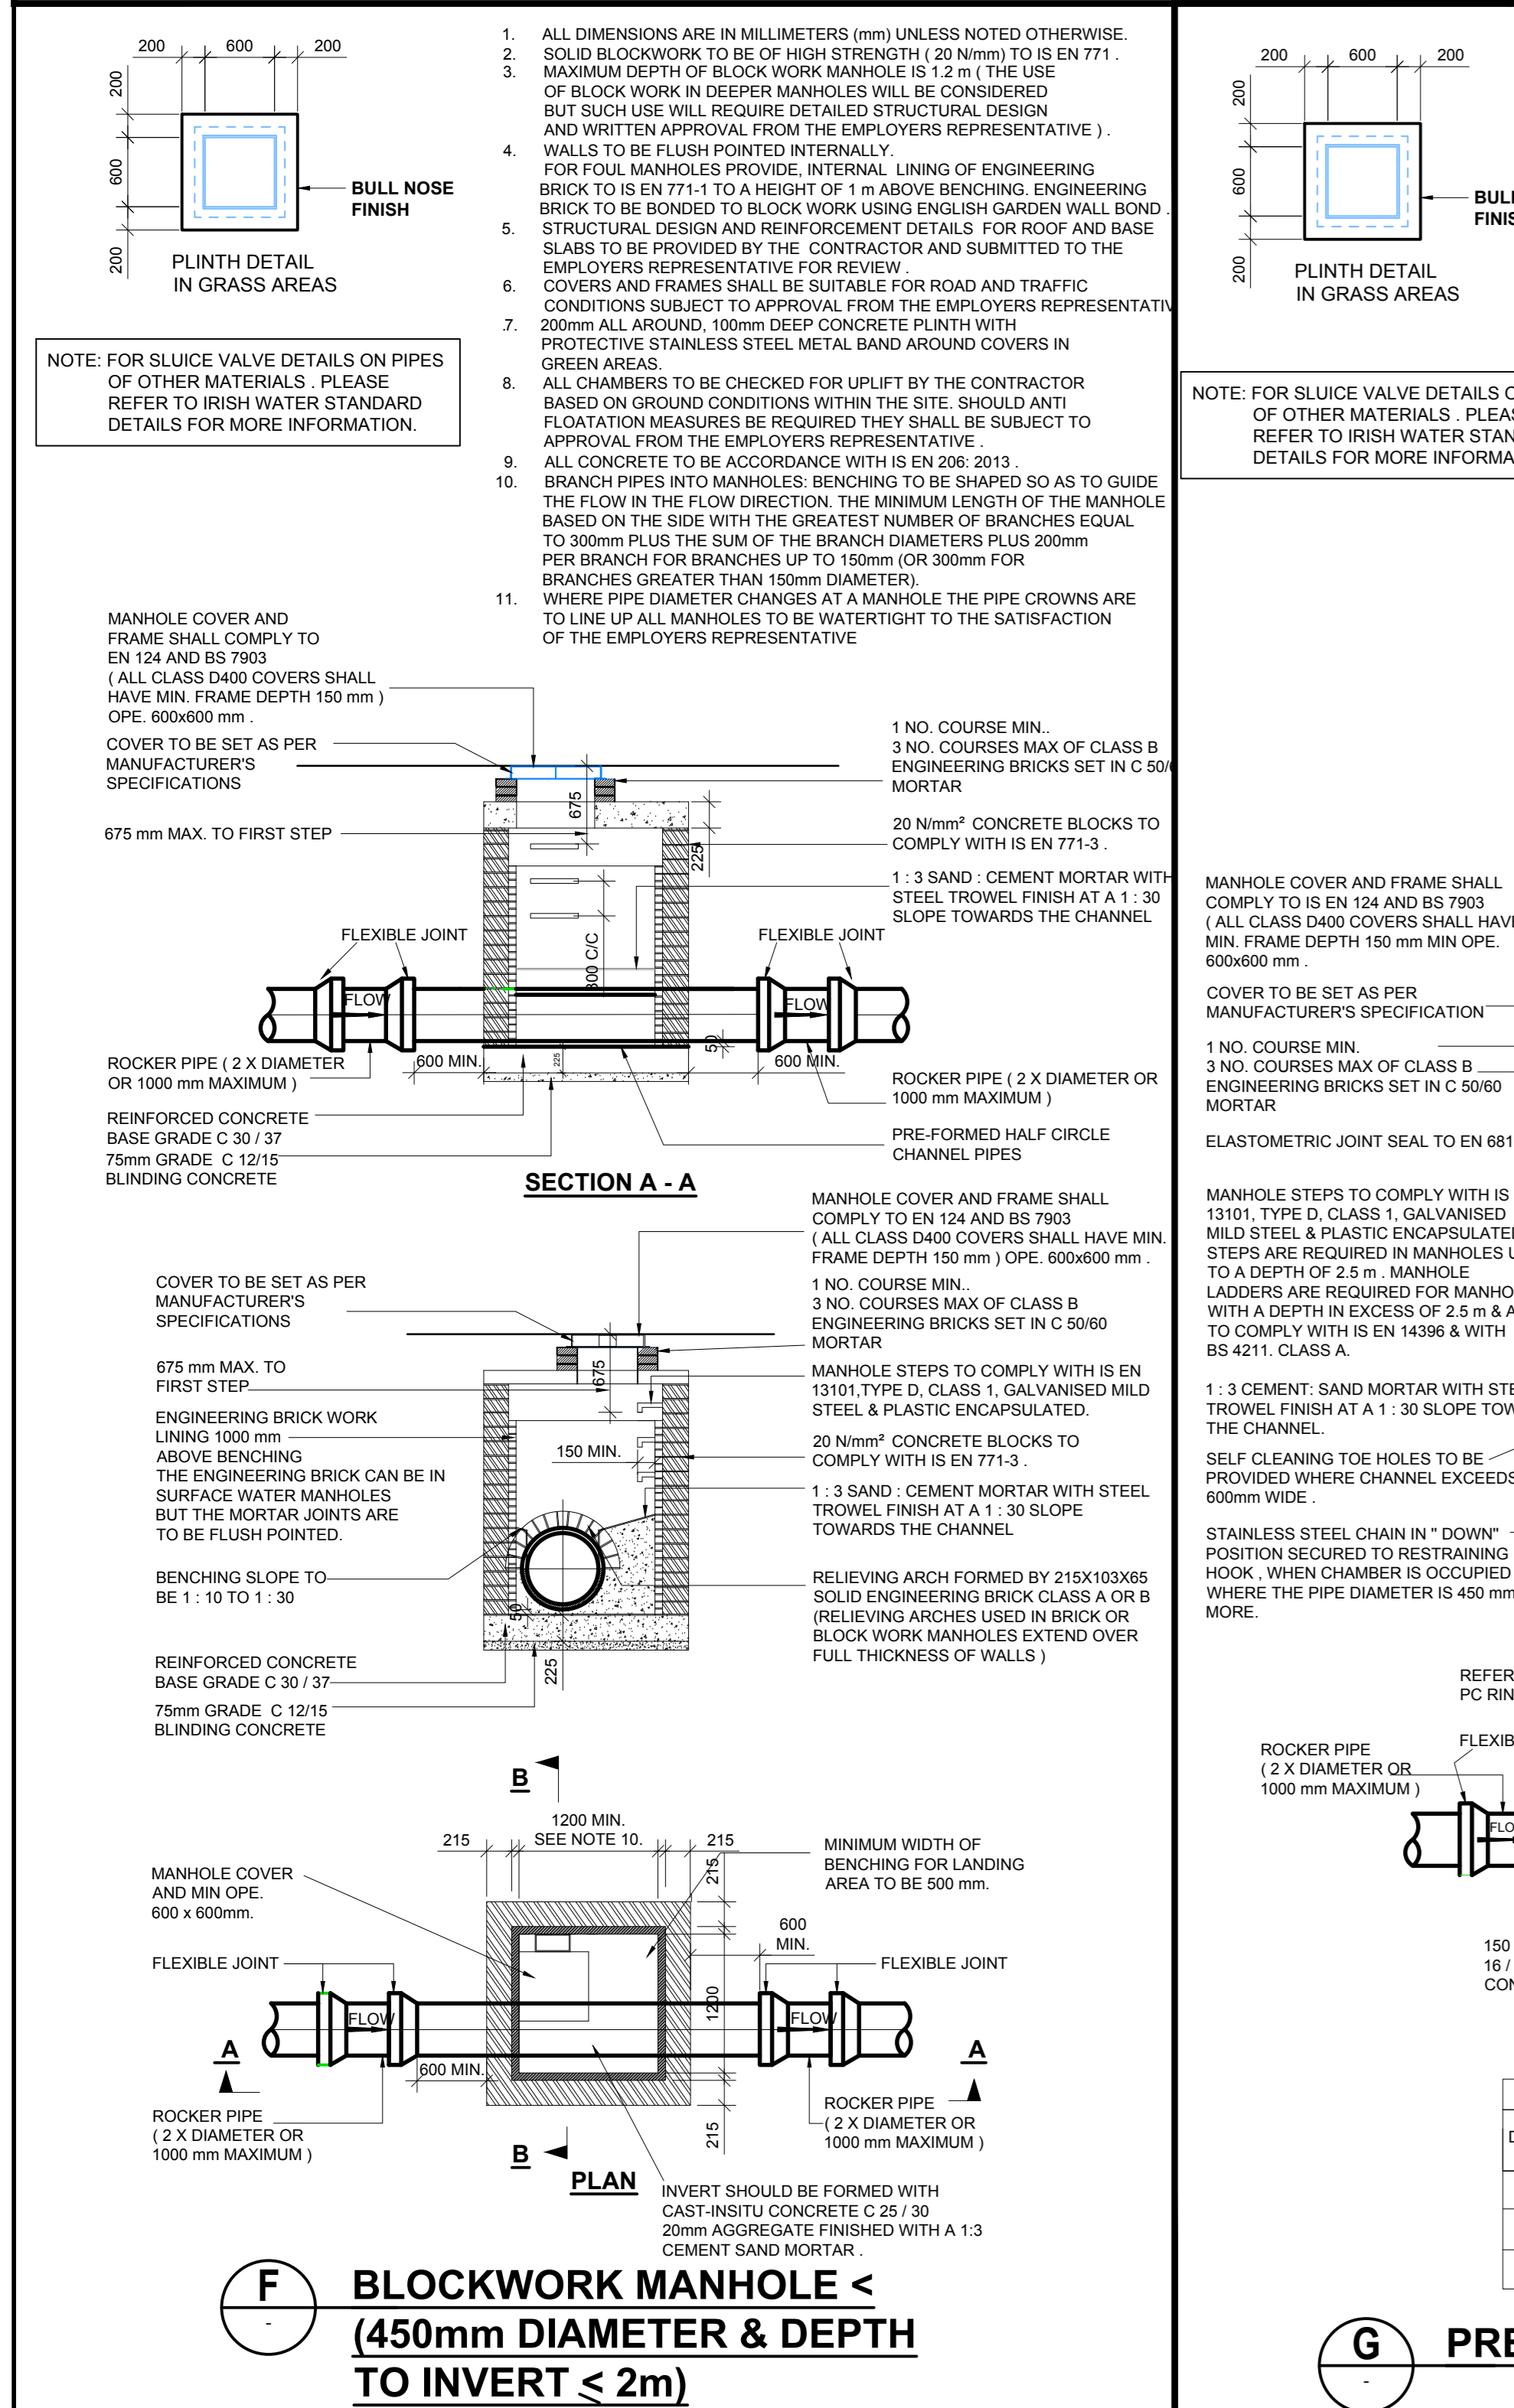

**PLANNING**

PLN	DATE	ISSUED FOR	STATUS
PL6	18.04.19	ISSUED FOR PLANNING	PLANNING
PL5	06.03.19	ISSUED FOR PLANNING	PLANNING
PL4	06.02.19	ISSUED FOR PLANNING	PLANNING
PL3	18.01.19	ISSUED FOR PLANNING	PLANNING
PL2	07.01.19	DRAFT ISSUED FOR PLANNING	PLANNING
PL1	02.11.18	DRAFT ISSUED FOR PLANNING	PLANNING
P1	23.08.18	ISSUED FOR COMMENT	PLANNING

**DEVELOPMENT 8**

**CONCORDE RESIDENTIAL DEVELOPMENT**

**18.232**

**CCRD-BMD-00-ZZ-DR-C-1200**

**STANDARD DRAINAGE DETAILS SHEET 1 OF 2**

**PL6**